
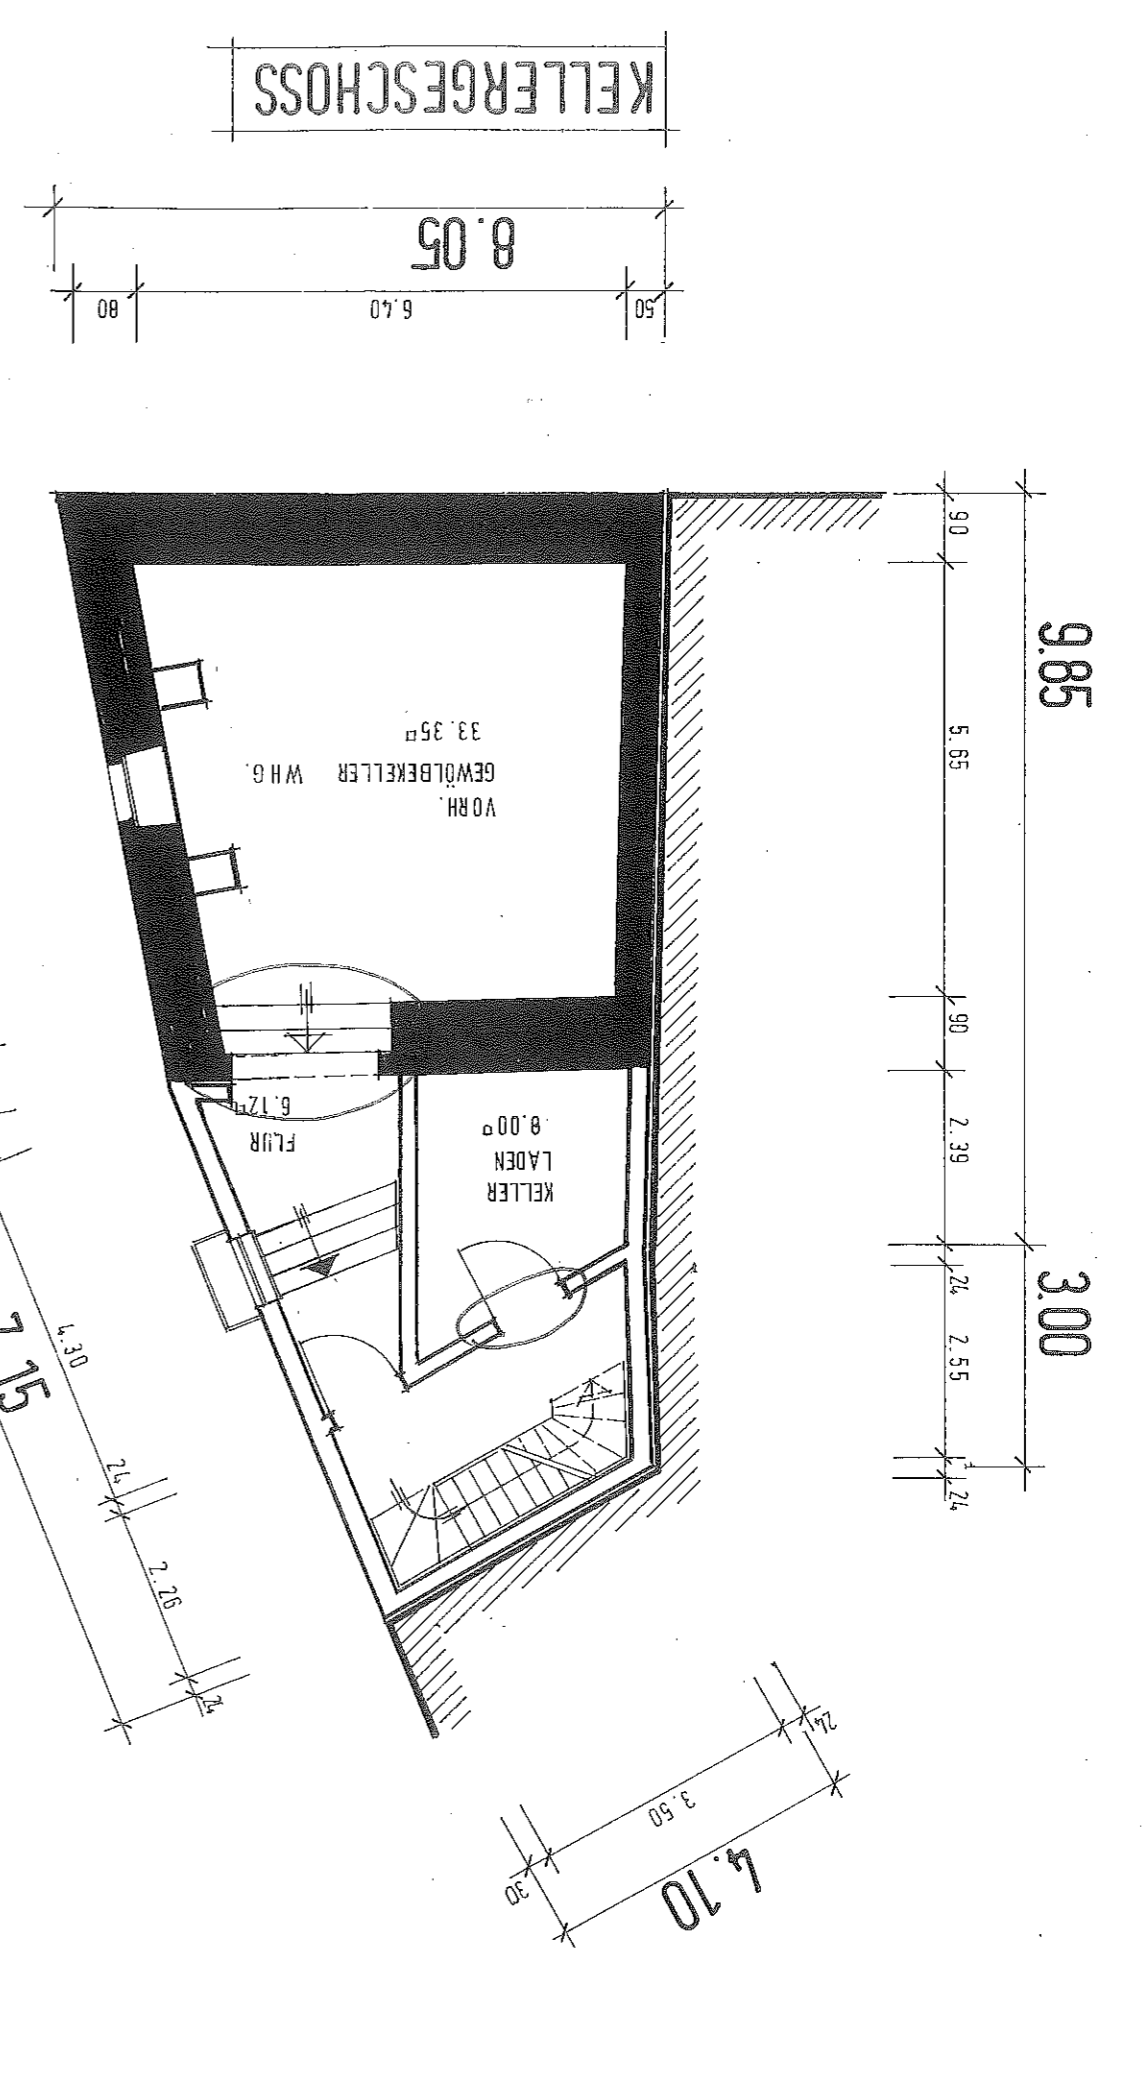


TEKTU
 B A U
 PLAN ZUR
 EINER WO
 MARION
 67269
 FL. ST. NR. :
 APRIL 1994
 PLANFERTIGER:

III


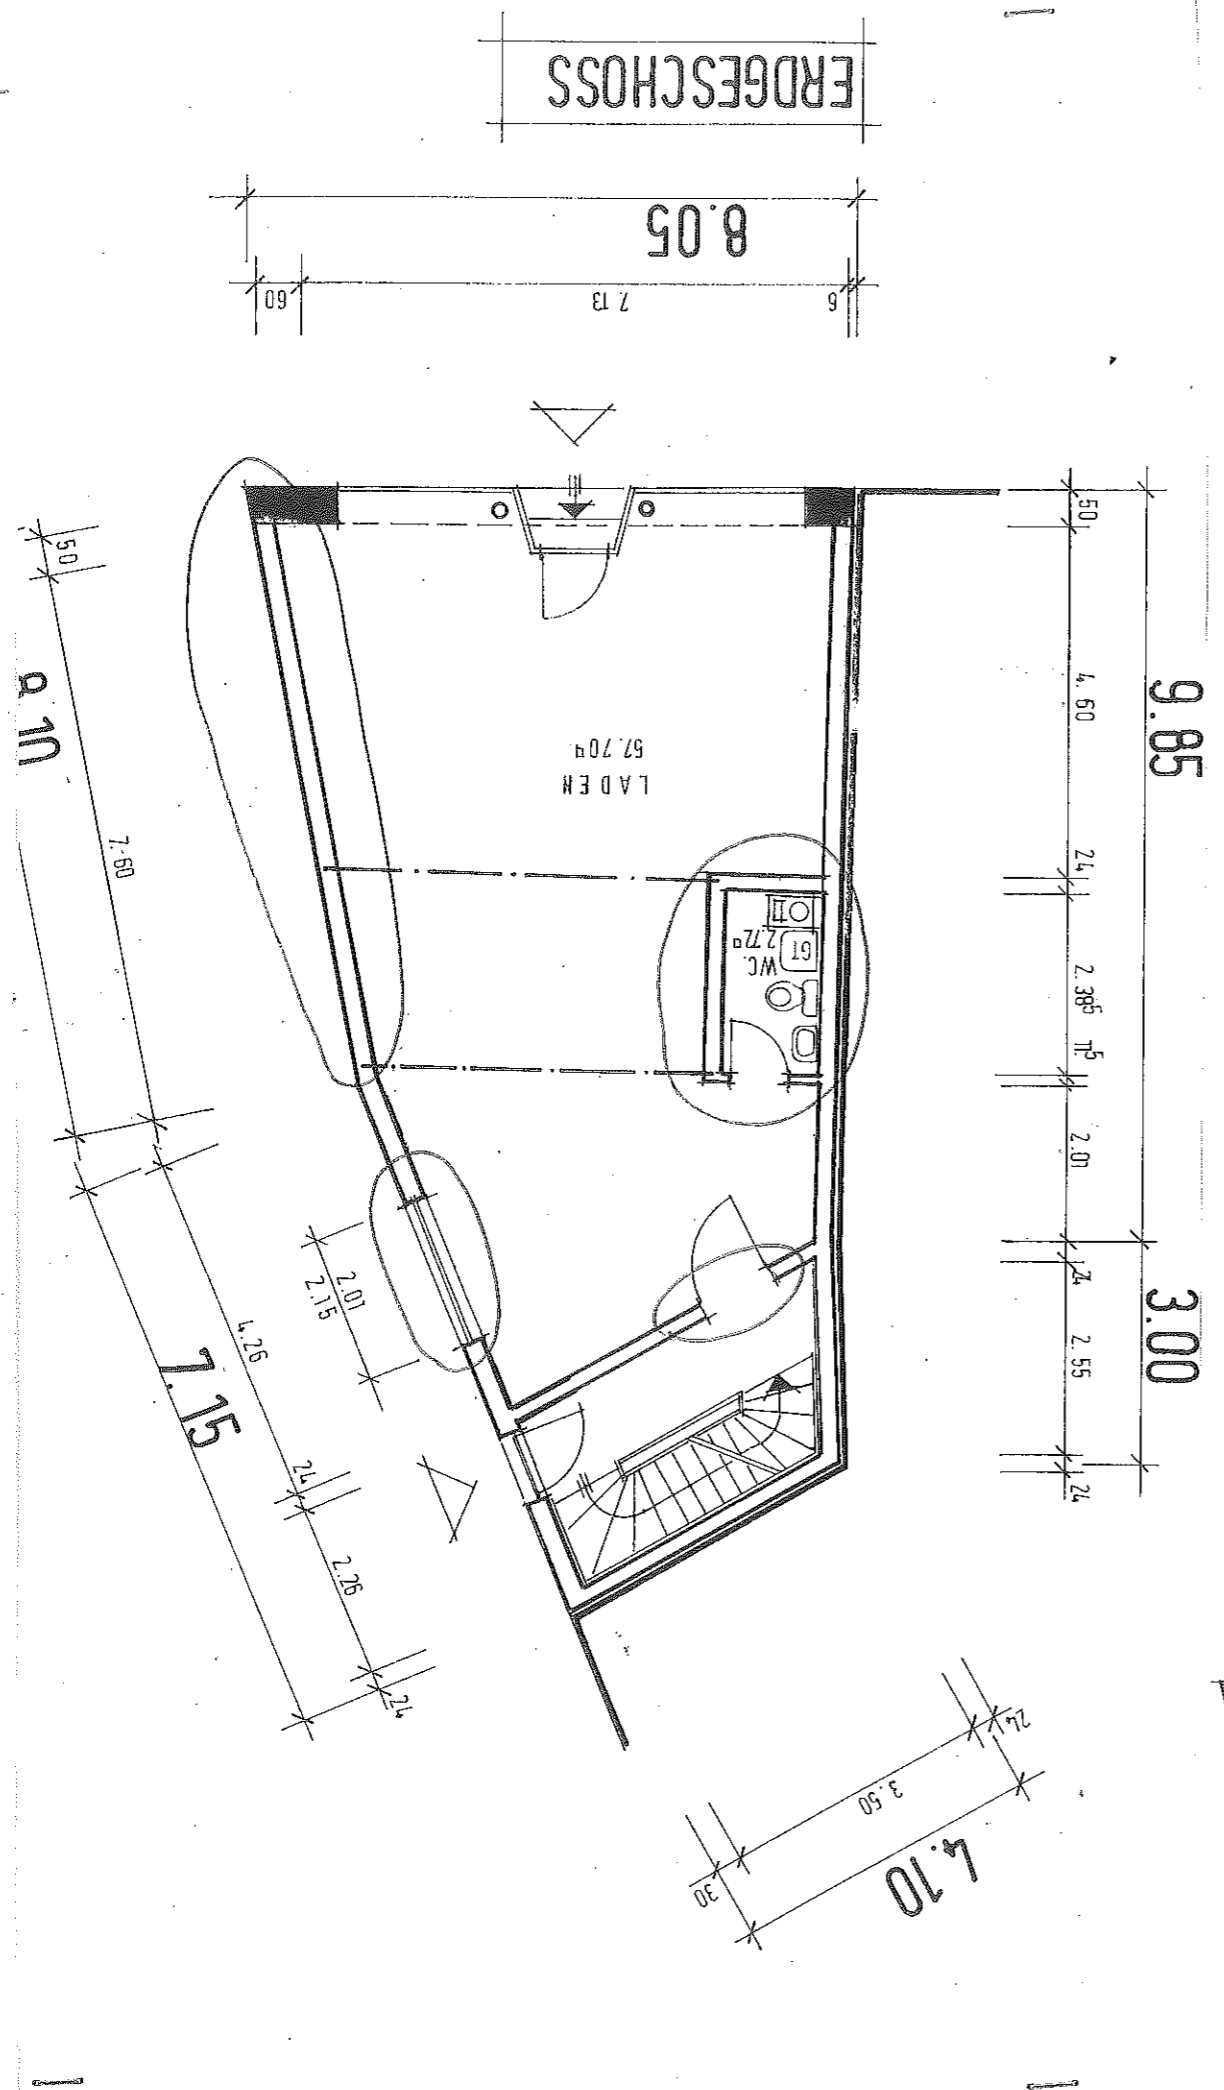


9.85
 7.60
 7.15

ERDGESCHOSS
 8.05

9.85
 4.60
 2.41
 2.38
 2.00
 2.55
 3.00

4.70
 3.50
 30

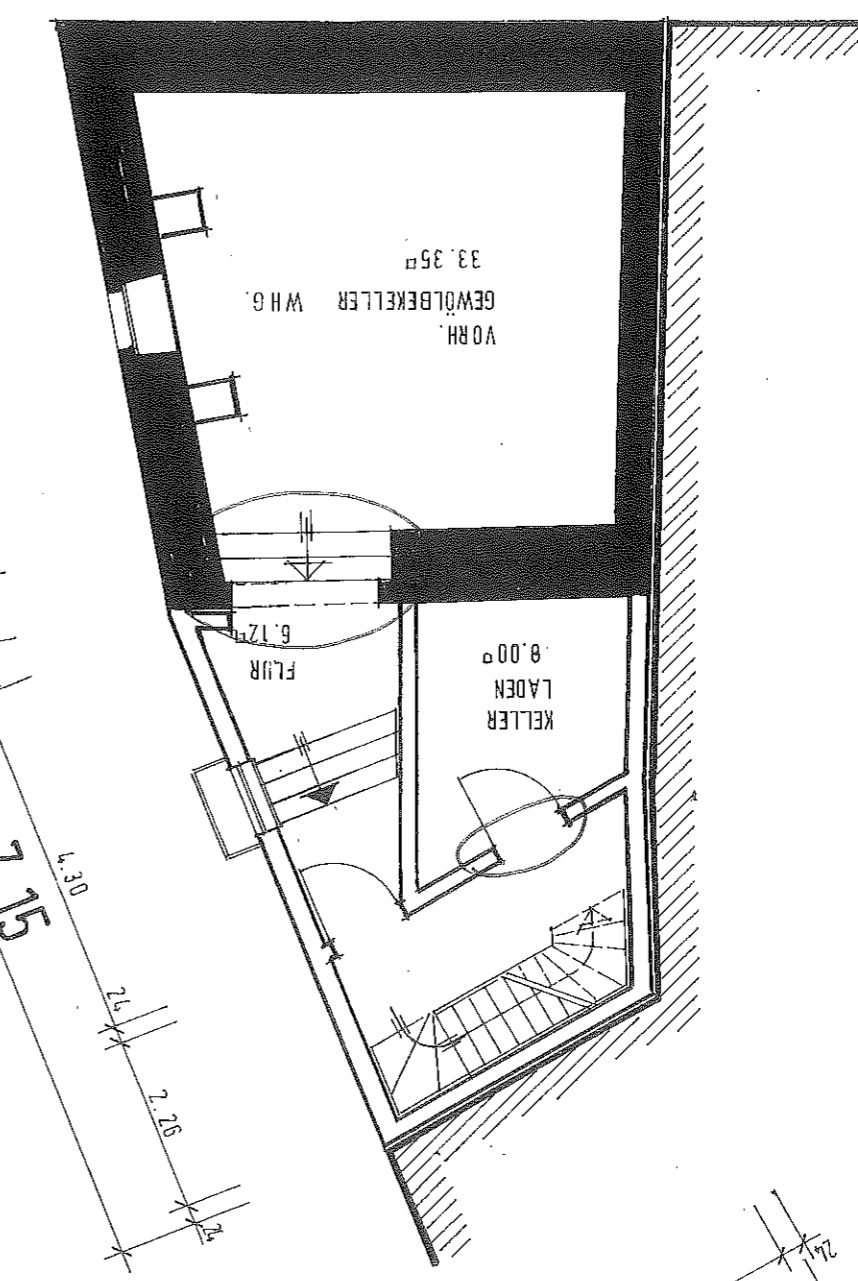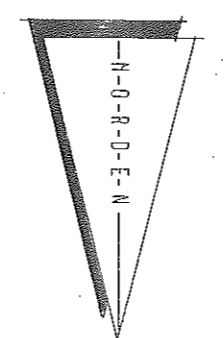

9.85
 5.65
 2.39
 2.55
 3.00

8.10
 5.85
 90
 90
 7.15
 6.30
 2.72
 2.72

4.70
 3.50
 30

KELLERGESCHOSS

8.05